



FAU RTE	SECTION	COUNTY	TOTAL SHEETS	SHEET NO.
1247	00-00084-00-RS	LAKE	39	7
F.H.W.A. REG.	ILLINOIS	PROJECT M-8003 (147)		

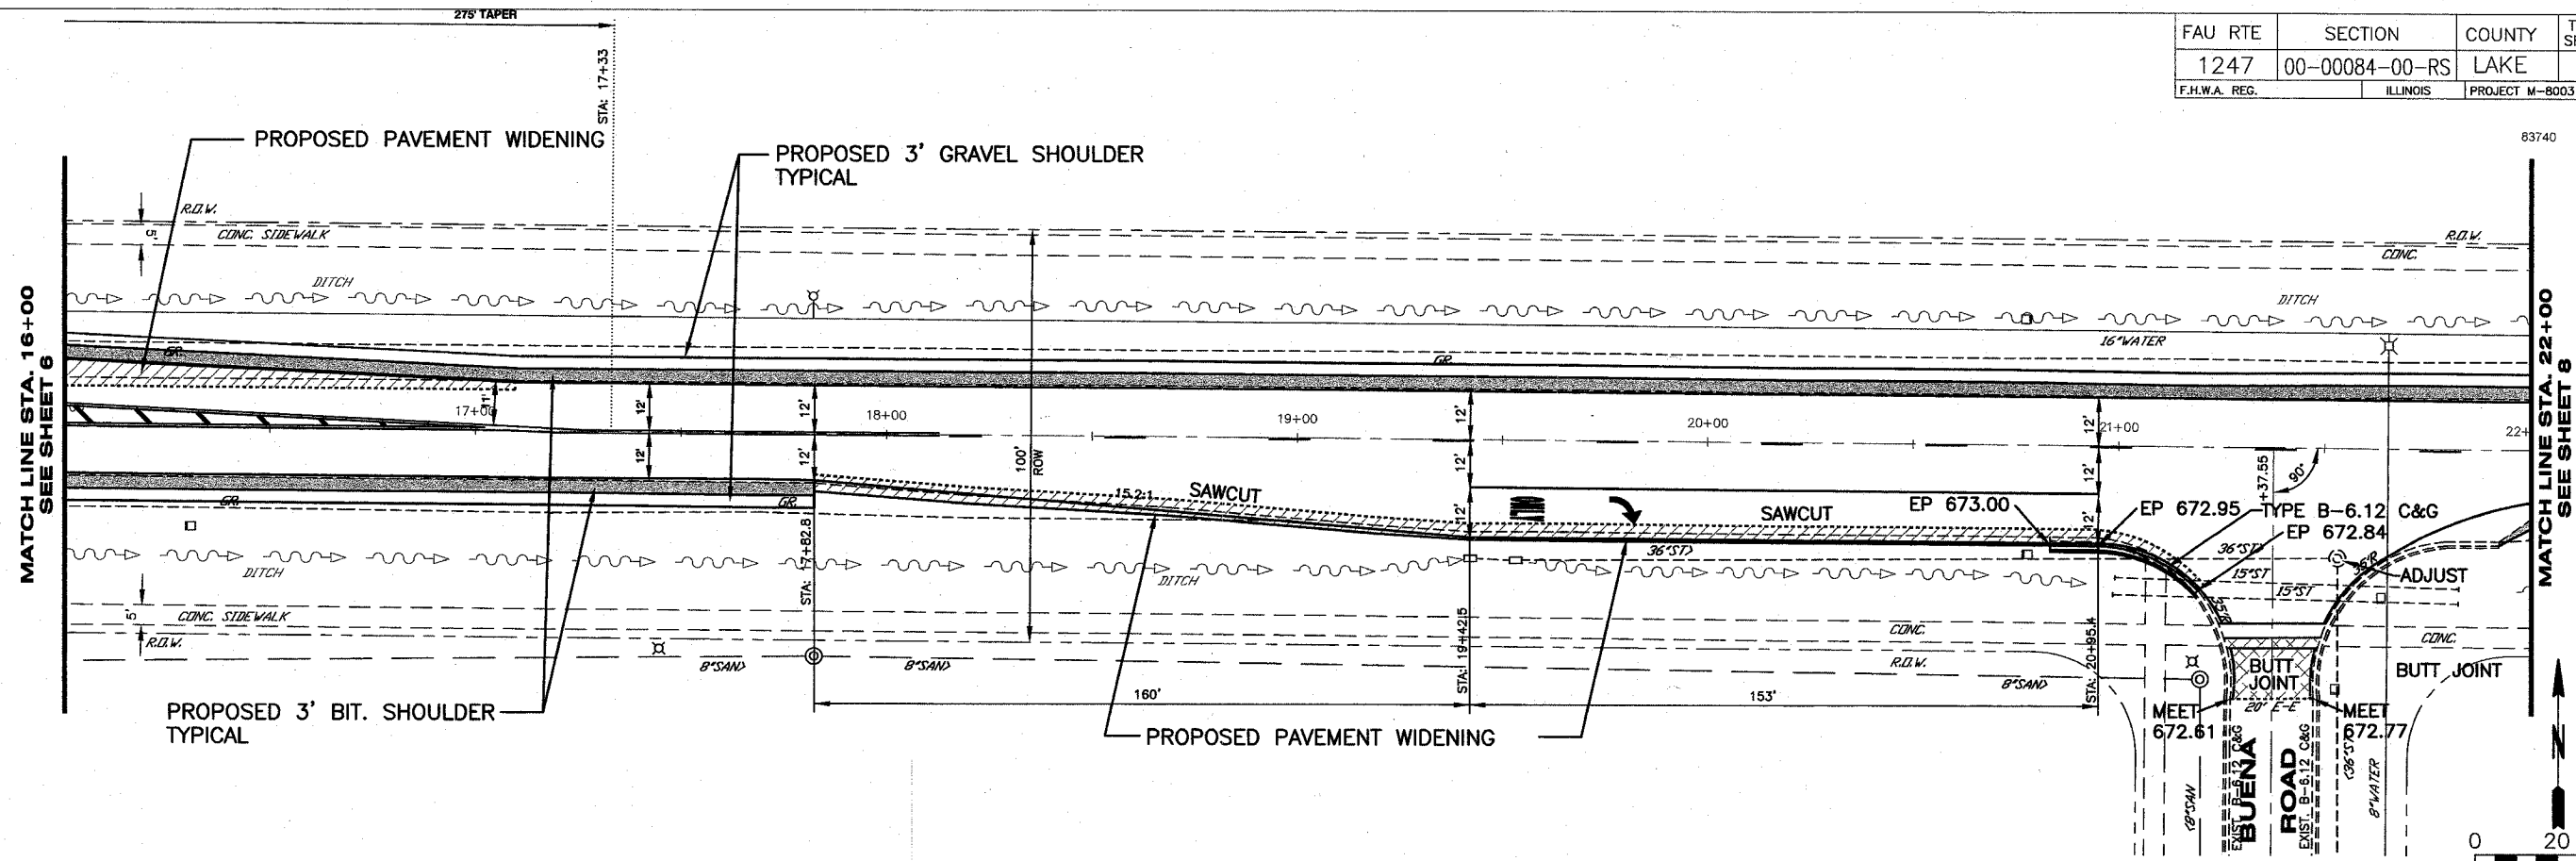

WESTLEIGH ROAD

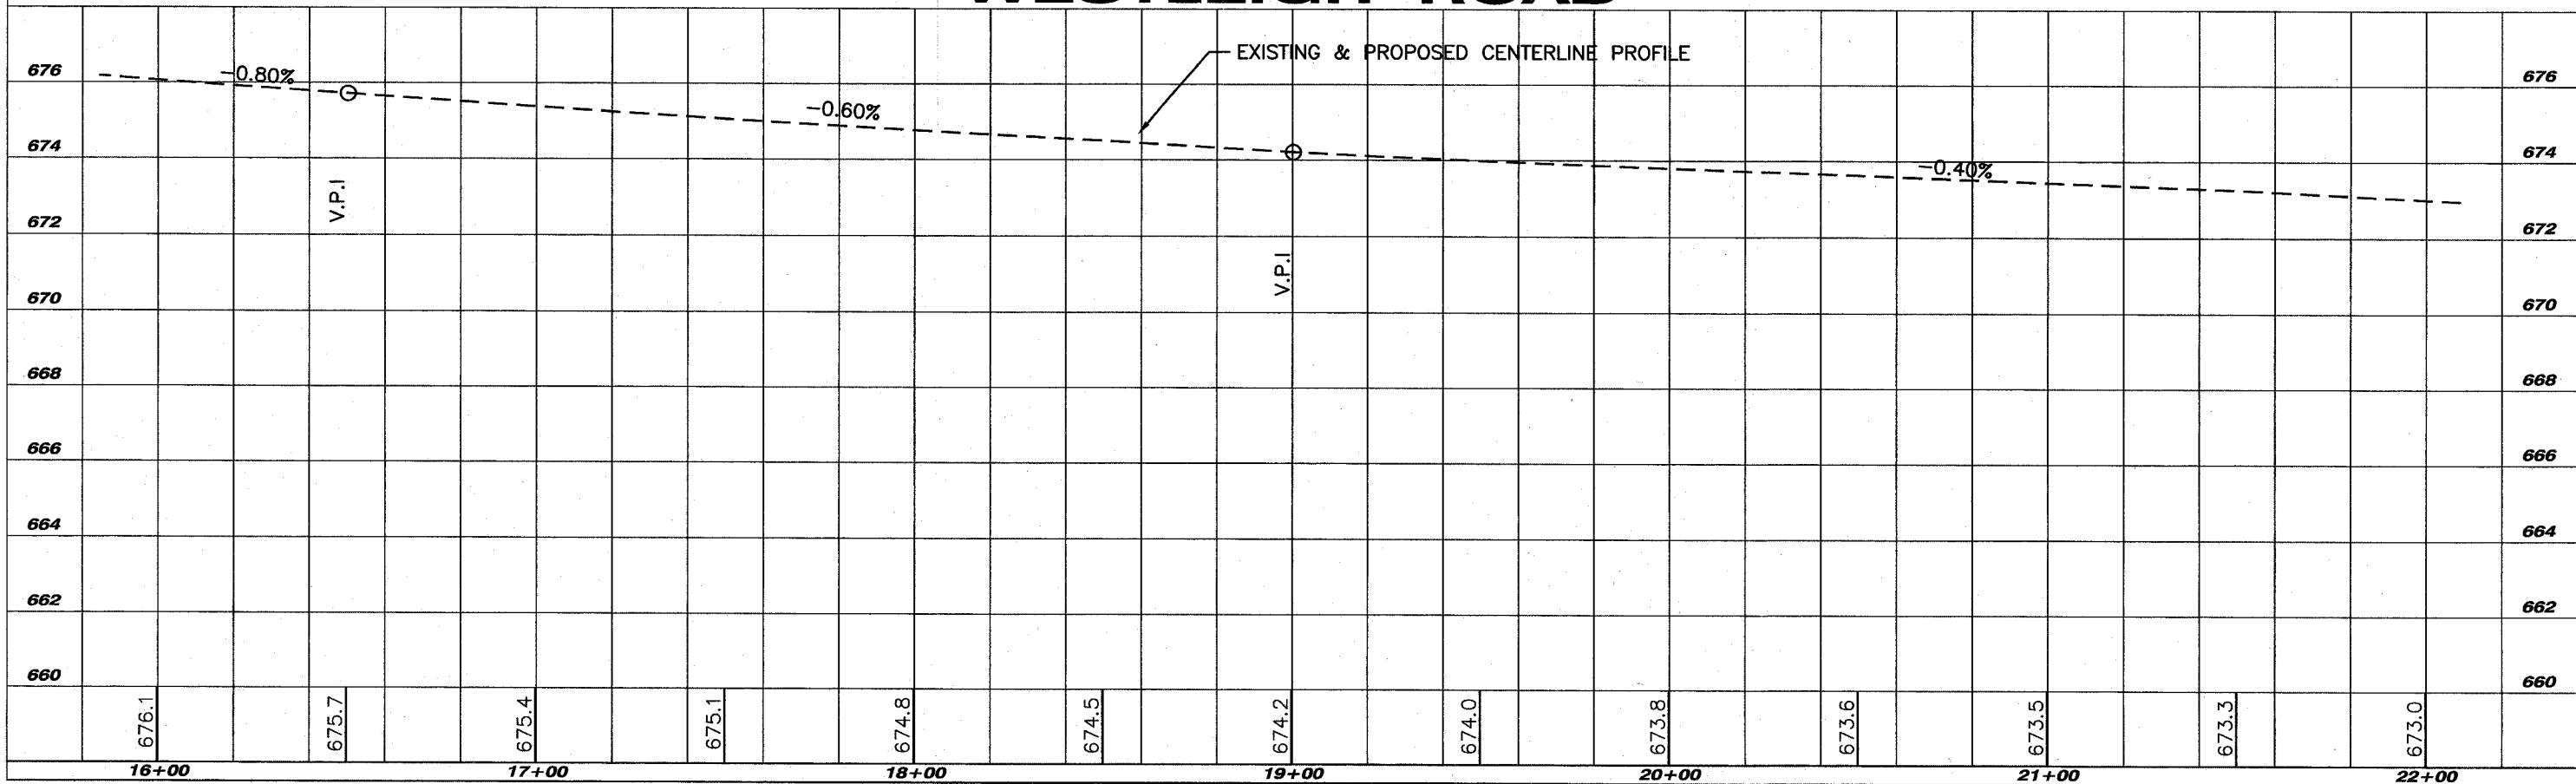

REVISIONS		
NO.	ITEM	DATE

SCALE:	1" = 20' HORIZ. 1" = 2' VERT.
DRAWN BY:	WS
CHECKED BY:	CAM
DATE:	1-23-04

McCLURE ENGINEERING ASSOCIATES, INC.

2728 Grand Ave. Waukegan, Ill. 60085 Design Firm License: Illinois #104-000816
 TEL 847-336-7100 FAX 847-336-7155 Copyright 2004 by
 EMAIL wk@mcclureengineering.com McClure Engineering Associates, Inc.

PLAN & PROFILE SHEET
WESTLEIGH ROAD IMPROVEMENTS

THE CITY OF LAKE FOREST JOB NUMBER: 02-28-02-007 LAKE COUNTY, ILLINOIS

M:\d\wg\LF\Westleigh\WESTLEIGH.dwg 1/20/2004 5:28:27 PM CST