

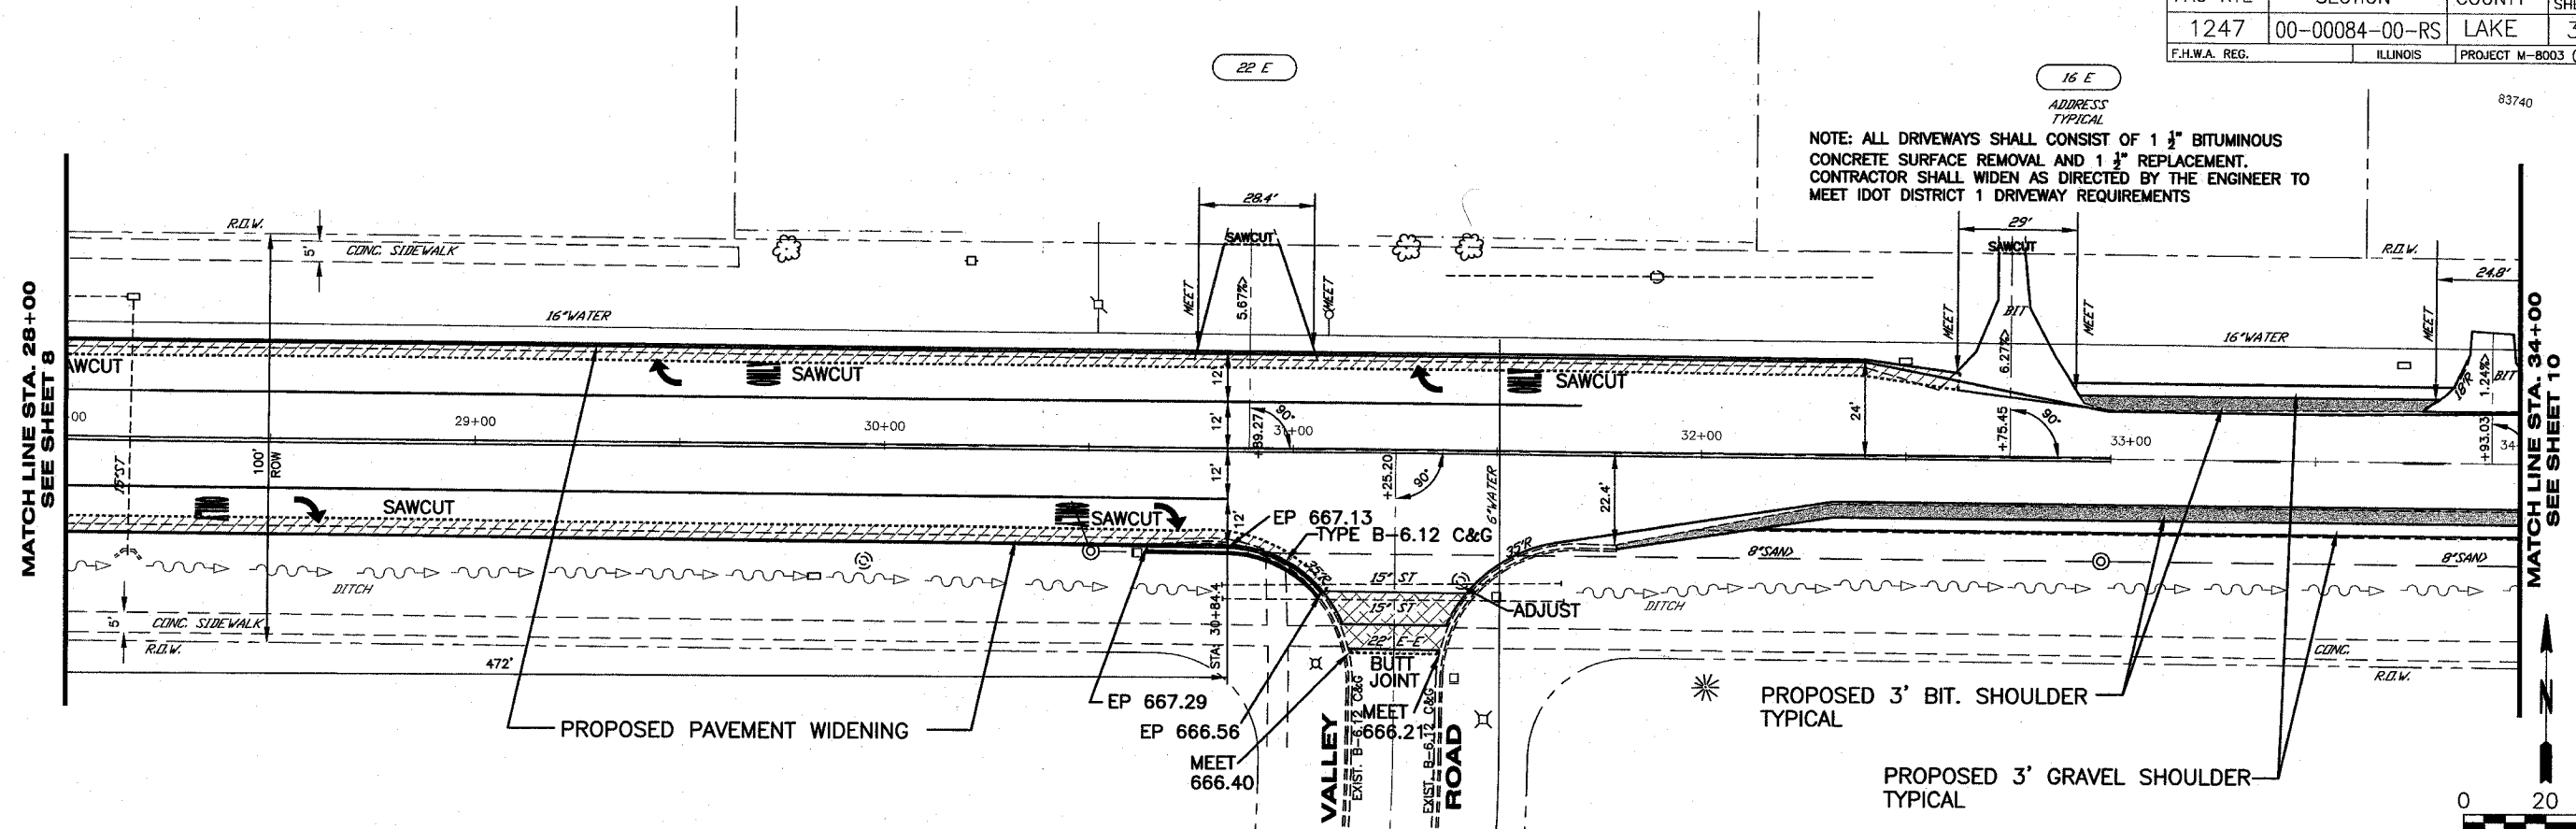


FAU RTE	SECTION	COUNTY	TOTAL SHEETS	SHEET NO.
1247	00-00084-00-RS	LAKE	39	9
F.H.W.A. REG.	ILLINOIS	PROJECT M-8003 (147)		

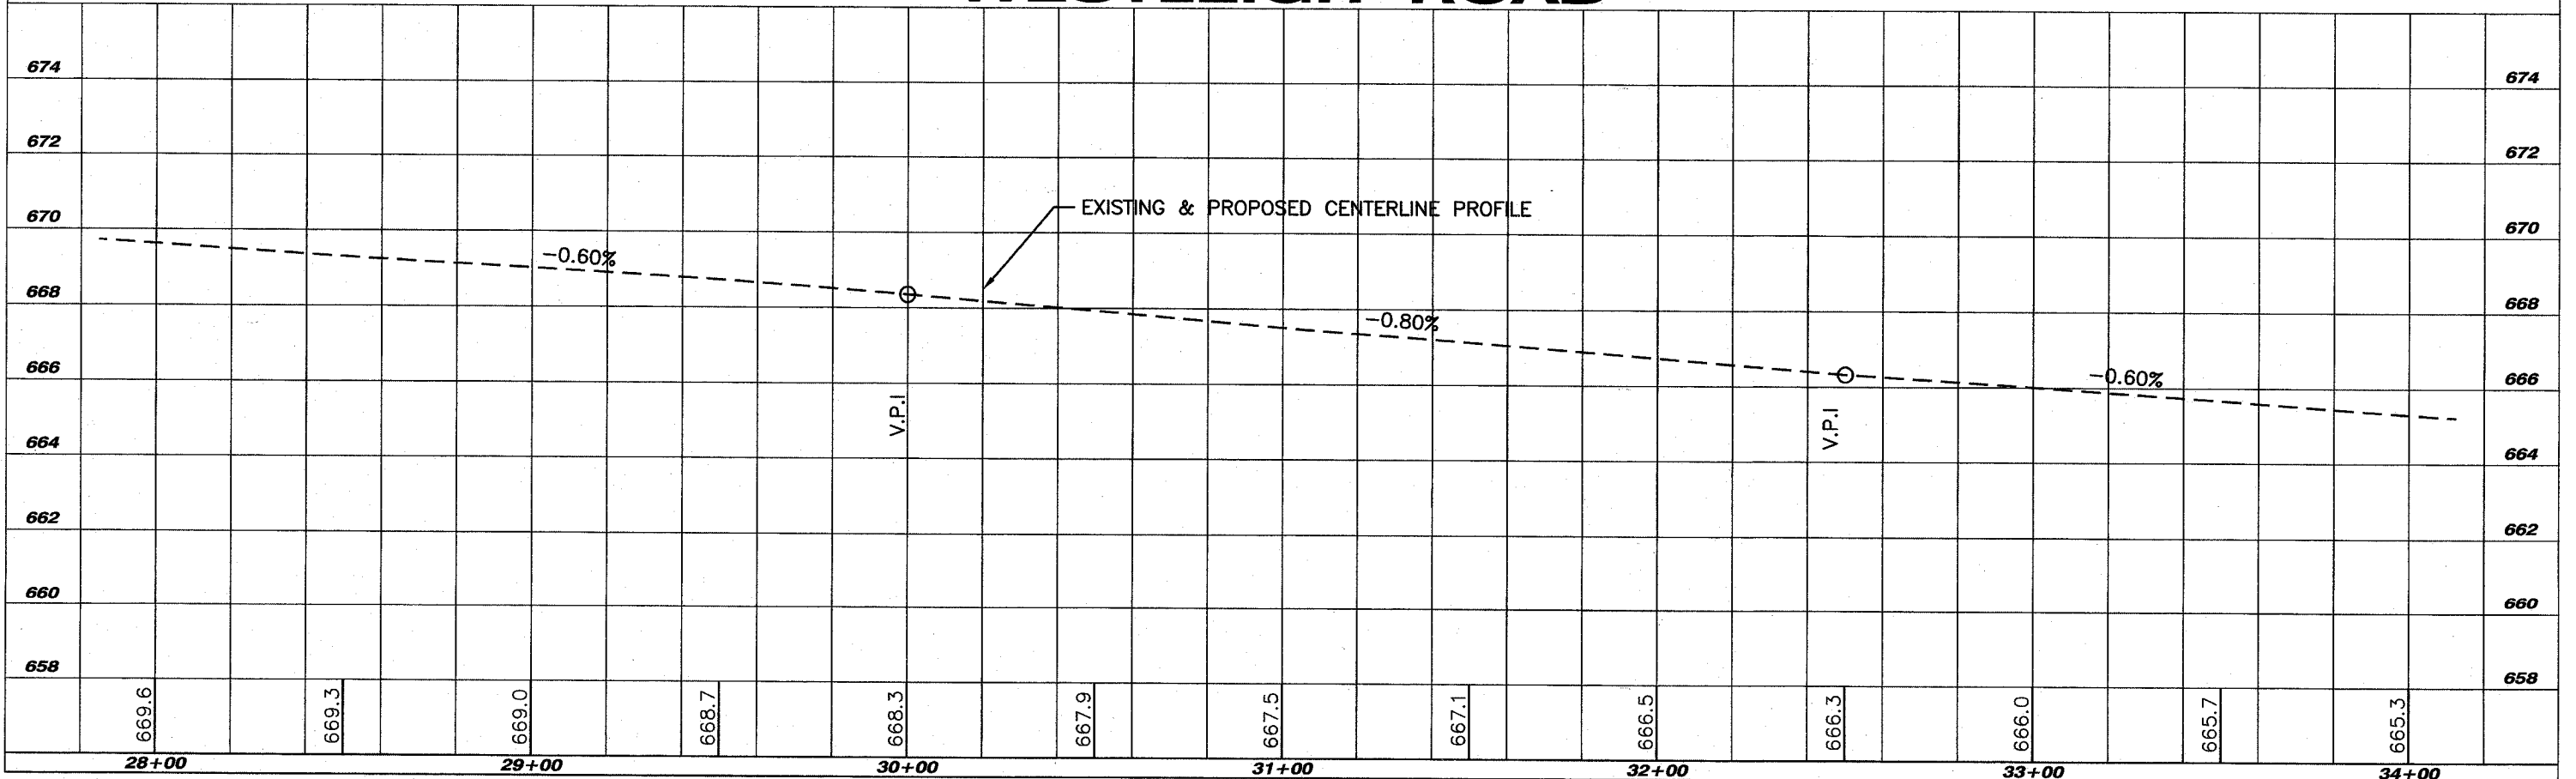

WESTLEIGH ROAD

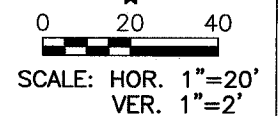

	<p style="text-align: center;">REVISIONS</p> <table border="1" style="width: 100%; border-collapse: collapse;"> <thead> <tr> <th style="width: 5%;">NO.</th> <th style="width: 65%;">ITEM</th> <th style="width: 30%;">DATE</th> </tr> </thead> <tbody> <tr><td> </td><td> </td><td> </td></tr> <tr><td> </td><td> </td><td> </td></tr> <tr><td> </td><td> </td><td> </td></tr> </tbody> </table>	NO.	ITEM	DATE										<p>SCALE: 1" = 20' HORZ 1" = 2' VERT.</p> <p>DRAWN BY: WS</p> <p>CHECKED BY: CAM</p> <p>DATE: 1-23-04</p>	<p>McCLURE ENGINEERING ASSOCIATES, INC.</p> <p><small>2728 Grand Ave. Waukegan, IL 60085 Design Firm License: Illinois #184-000816 TEL 847-336-7100 FAX 847-336-7155 Copyright 2004 by EMAIL wk@mcclureengineering.com McClure Engineering Associates, Inc.</small></p>	<p>PLAN & PROFILE SHEET</p> <p>WESTLEIGH ROAD IMPROVEMENTS</p> <p><small>THE CITY OF LAKE FOREST JOB NUMBER: 02-28-02-007 LAKE COUNTY, ILLINOIS</small></p> <p>M:\dwg\LF\Westleigh\WESTLEIGH.dwg 1/20/2004 5:28:27 PM CST</p>	<p>SHEET NO.</p> <p>9</p> <p>of</p> <p>39</p>
NO.	ITEM	DATE															