



FAU RTE	SECTION	COUNTY	TOTAL SHEETS	SHEET NO.
1247	00-00084-00-RS	LAKE	39	12
F.H.W.A. REG.	ILLINOIS	PROJECT M-8003 (147)		

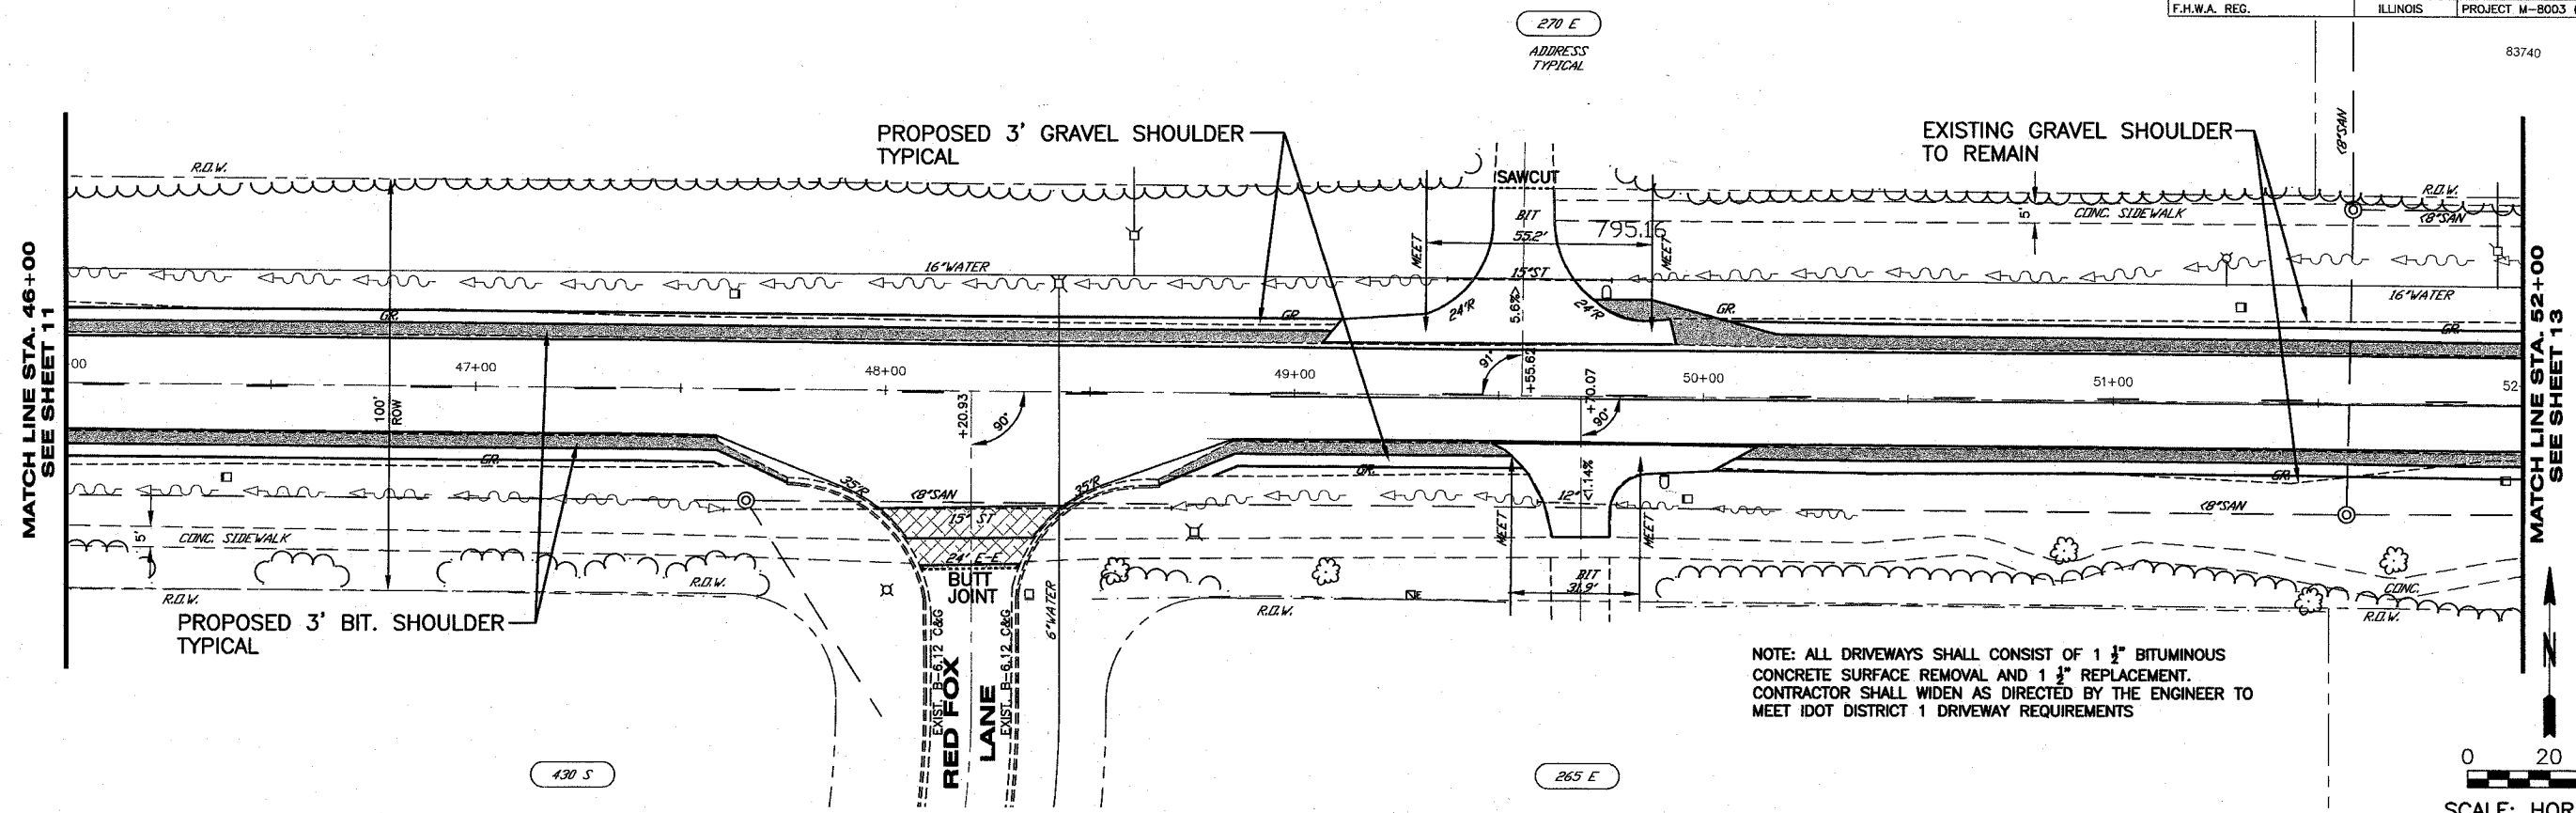

WESTLEIGH ROAD

0 20 40
SCALE: HOR. 1"=20'
VER. 1"=2'

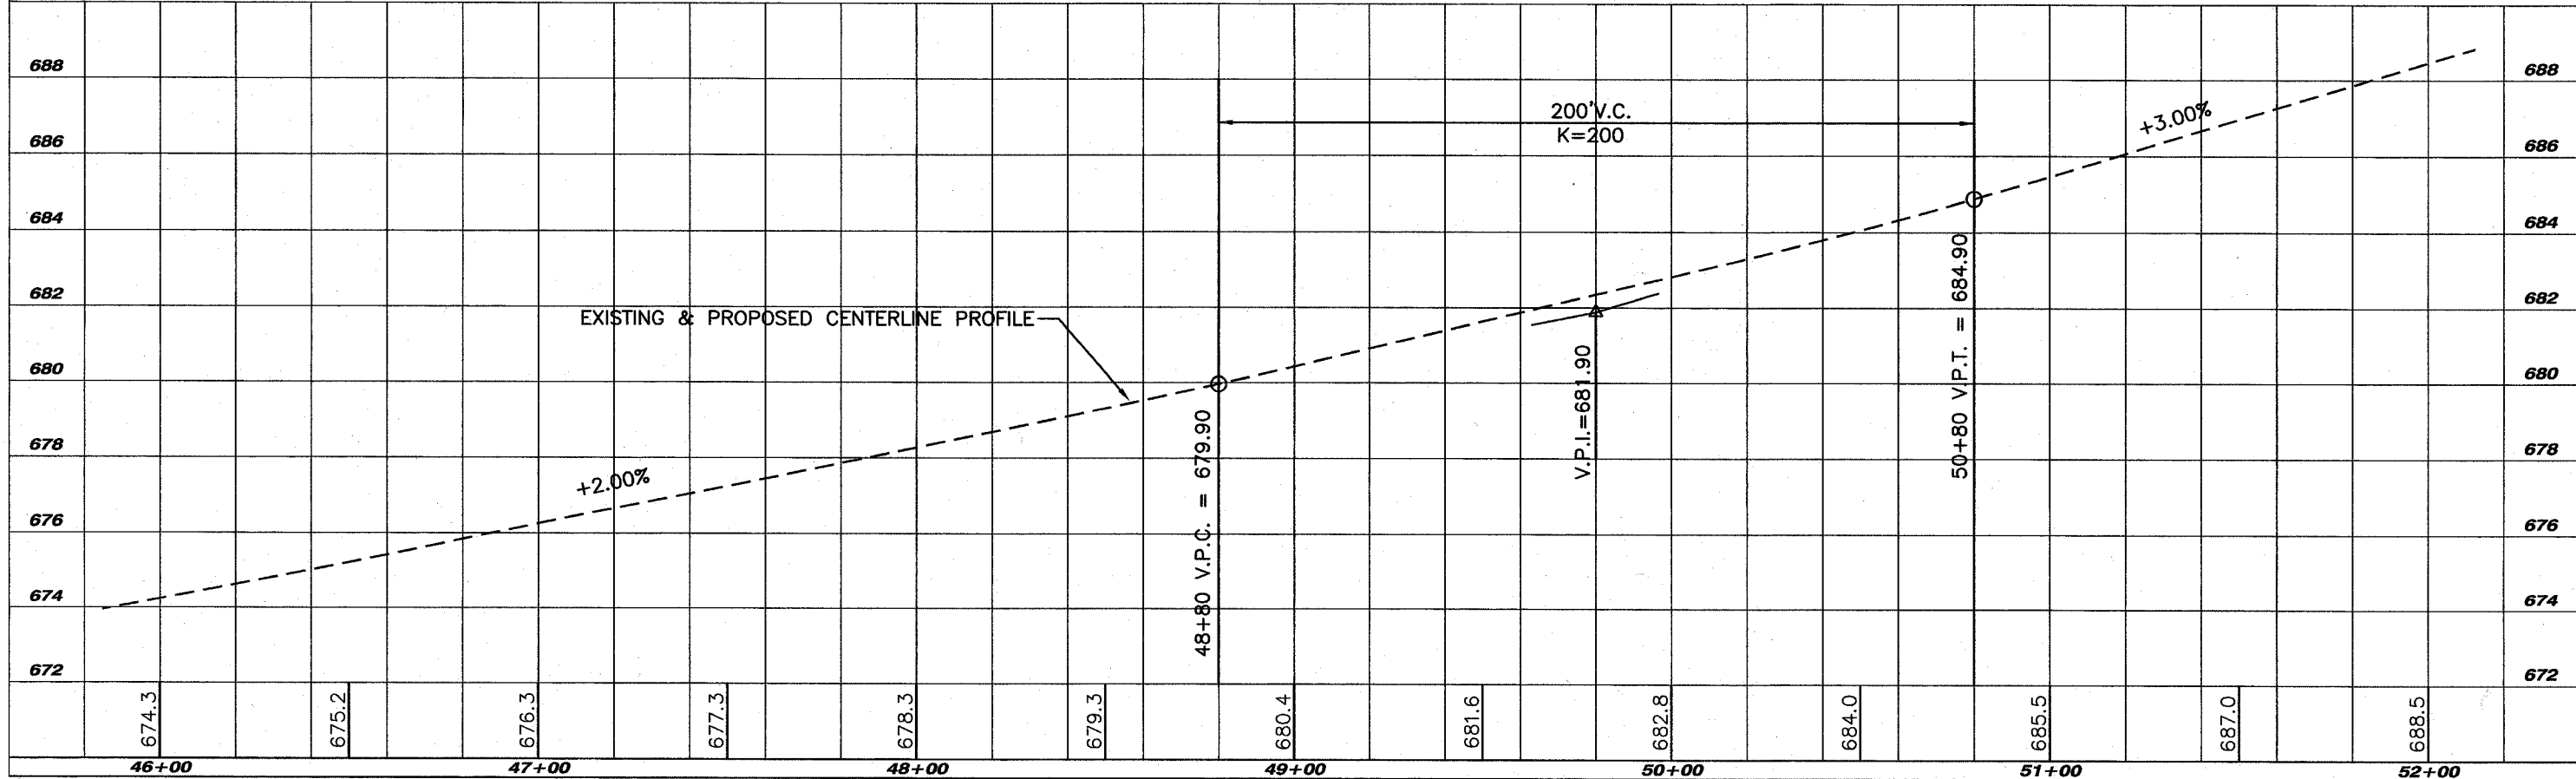

REVISIONS	
NO.	ITEM

SCALE:	1" = 20' HORZ. 1" = 2' VERT.
DRAWN BY:	MS
CHECKED BY:	CAM
DATE:	1-23-04

McCLURE ENGINEERING ASSOCIATES, INC.

2728 Grand Ave. Waukegan, IL 60085
TEL 847-336-7100 FAX 847-336-7155
E-MAIL: wk@mcclureengineering.com

Design Firm License: Illinois #184-000816
Copyright 2004 by
McClure Engineering Associates, Inc.

PLAN & PROFILE SHEET
WESTLEIGH ROAD IMPROVEMENTS

THE CITY OF LAKE FOREST JOB NUMBER: 02-28-02-007 LAKE COUNTY, ILLINOIS

M:\dwg\LF\Westleigh\WESTLEIGH.dwg 1/20/2004 5:28:27 PM CST